


Oakland Cemetery

1802 Carroll St.
Keokuk, Iowa

Traced from old plats and revised
by Krebill Engineering Co. - March 1958
Re-drawn by Paul French - 10 Sept 2014
Version 0.96b



Visit
KEOKUKHISTORY.ORG
and click on
Oakland Cemetery
Initiative
for bios and stories

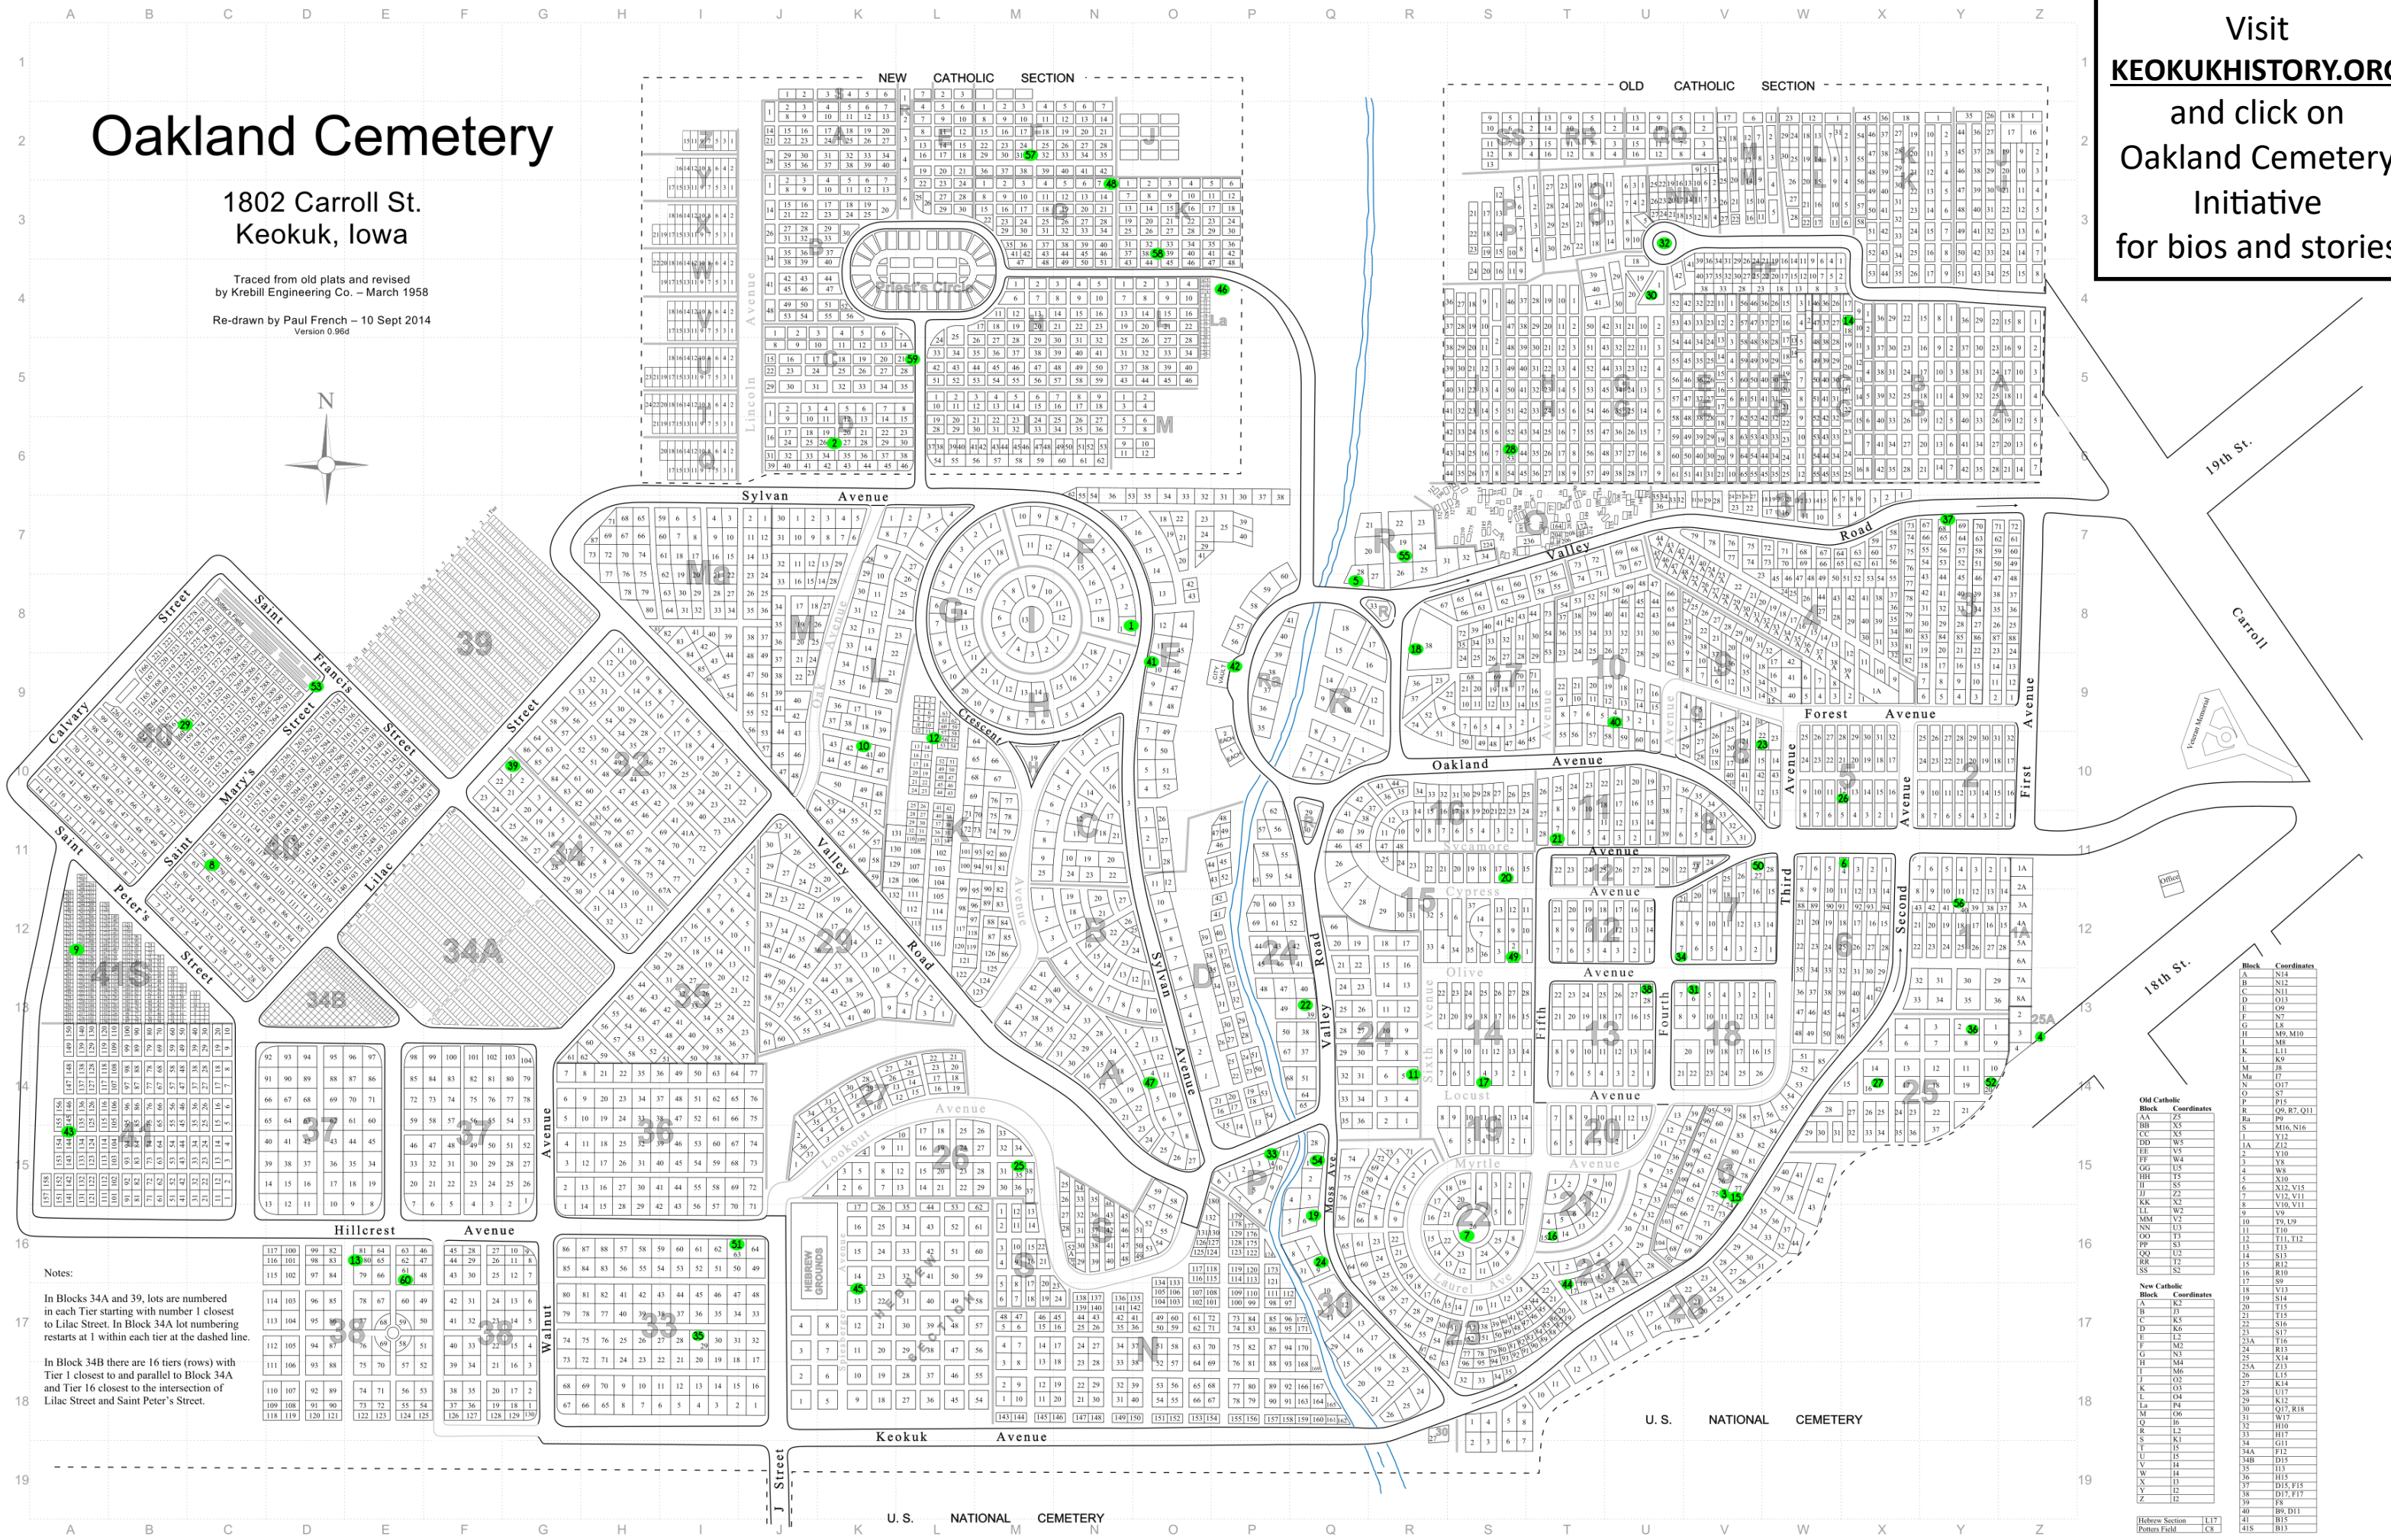

Notes:
In Blocks 34A and 39, lots are numbered in each Tier starting with number 1 closest to Lilac Street. In Block 34A lot numbering restarts at 1 within each tier at the dashed line.
In Block 34B there are 16 tiers (rows) with Tier 1 closest to and parallel to Block 34A and Tier 16 closest to the intersection of Lilac Street and Saint Peter's Street.

Block	Coordinates
A	N14
B	N12
C	N11
D	O13
E	O8
F	N7
G	L8
H	MM, M10
I	MR
J	L11
K	R8
L	M8
M	M7
N	O12
O	S7
P	P12
R	OP, R7, Q11
Ra	P9
S	SM6, N16
U	V12
Ua	Z12
V	Y10
W	W4
X	Y8
Y	W8
Z	X10
AA	M2, V15
AB	V12, V11
AC	V10, V11
AD	W2
AE	W2
AF	U9
AG	V2
AH	U3
AI	T11, T12
AJ	S3
AK	L13
AL	S13
AM	R12
AN	V2
AO	R10
AP	S9
AQ	W11
AR	S14
AS	J3
AT	T15
AV	S16
AW	S17
AX	S18
AY	R16
AZ	R13
BA	S14
BB	S14
BC	S14
BD	L15
BE	L15
BF	L15
BG	L15
BH	L15
BI	L15
BJ	L15
BK	L15
BL	L15
BM	L15
BN	L15
BO	L15
BP	L15
BQ	L15
BR	L15
BS	L15
BT	L15
BV	L15
BW	L15
BX	L15
BY	L15
BZ	L15
CA	L17
CB	L17
CC	L17
CD	L17
CE	L17
CF	L17
CG	L17
CH	L17
CI	L17
CJ	L17
CK	L17
CL	L17
CM	L17
CN	L17
CO	L17
CP	L17
CQ	L17
CR	L17
CS	L17
CV	L17
CW	L17
CX	L17
CY	L17
CZ	L17

1 (N8)	John Octavius Anderson	Artist
2 (K6)	Ralph Bell	Major league baseball pitcher.
3 (V15)	Charles Pitkin Birge	Grocer and "benefactor to the city. Also the namesake of Birge Fountain at Rand Park.
5 (Q8)	John Bruce	Civil War Union Brevet Brigadier General, lawyer, Alabama state representative and federal judge.
6 (X11)	Samuel Ryan Curtis	Civil War Union General and congressman.
7 (S16)	Anne Britton Davis	Award winning golfer, founding member of various charities and societies. One of the DAR members who pursued the Chief Keokuk statue being established at Rand Park.
8 (C11)	Franny Delaney	Charter member of McNamara's band, bowled first official 300 game in the city of Keokuk.
9 (A12)	Gregg Douglas	High school, college, and international professional basketball player.
10 (K10)	John Drain	Born into slavery, escaped, joined the Union Army, fought at many historic battles and was the last Civil War Union soldier of Lee County.
11 (R14)	Nannie Peairs Fulton	Librarian of Keokuk Public Library from 1896 to 1946.
12 (L10)	John Gaines	First postmaster, the naming of the city of Keokuk is attributed to him.
13 (E16)	Ray Garrison	Journalist and local history author.
14 (X4)	Jerry Harrington	Major league baseball player.
15 (V15)	Rosina Zindle Hesse	Child of an early Keokuk pioneer family, became a Civil War nurse.
16 (T16)	David Burke Hillis	Doctor, aide de camp to Governor Kirkwood, Civil War Union Brevet Brigadier General.
17 (S14)	James Bruen Howell	Keokuk postmaster (1861-1866), United States Senator.
17 (S14)	Lida Gordon Howell	After attending finishing school in France, taught French to soldiers before they departed for war so they had means to communicate.
18 (R8)	Hubinger family	Businessman, founder of Hubinger Elastic Starch, now Roquette. Established a telephone company, developed a public recreation area at his home on Grand Ave., benefactor of numerous improvements around the city.
19 (Q16)	Huiskamp family	Owners of the Huiskamp Brothers Shoe Company, library benefactors for both the Main Street & North 5th Street locations.
20 (S11)	Irwin family	John Nichol Irwin was a political figure, Keokuk mayor, territorial governor of Idaho and later Arizona. Stephen and Sylvester Irwin founded Irwin Dry Goods Store, later Irwin-Phillips Company.
21 (T11)	Virginia Wilcox Ivins	Author and pioneer

22 (Q13)	Joy family	Business and industrial family who were active in philanthropy, including establishing the Keokuk YMCA.
23 (W10)	Kilbourne family	George Erskine came here with Augusta as he was a land locator for a New York company. Augusta was a musical and intellectual leader as well as a social organizer during times of war. David worked with Isaac Galland to lay out the original city platting in 1837. He later served as mayor. David also worked to name and plat Montrose. Edward was a founder of the Keokuk Gas Light and Coke Company. Kilbourne Park takes its namesake from this family.
24 (Q16)	Bill Logan	Part of the Iowa Hawkeyes' "Fabulous Five," an all-sophomore group of starters who won the Big Ten Championships in the 1954-55 and 1955-56 seasons. University of Iowa Hall of Fame inductee in 1991.
25 (M15)	John R. Maxwell	Keokuk physician, member of the Olympic silver medal golf team in 1904. Iowa Golf Hall of Fame in 2011.
26 (X10)	Johnathan McCarty	United States Congressman
27 (X14)	George Washington McCrary	United States Congressman and Presidential Cabinet Secretary, United States Circuit Court judge for 8th circuit
28 (S6)	Edward P. McManus	Salesman, farmer, teacher, postmaster, contractor, and Iowa senator.
29 (B9)	Dave McNally	Firefighter
30 (U4)	Daniel Fry Miller	Iowa House of Representatives, served as mayor for both Keokuk and Ft. Madison
31 (V13)	Samuel Freeman Miller	Lawyer in Keokuk, appointed to the Supreme Court by President Abraham Lincoln in 1862
32 (U3)	Nuns	M. Agnes Journet, M. Aimie Burke, M. Louisa Swartz, M. Gabrielle Rice, M. Cecilia Creed, M. Frances Clagett, M. Benedicta McCue, M. Anna Lanigan, all died during Civil War years, presumed cause of death was consumption. Catherine Mahoney and Martina Murphy were educators with the Sisters of Charity.
33 (P15)	James C. Parrott	Civil War Union Brevet Brigadier General, Keokuk postmaster.
34 (U12)	Joseph James Patterson	Private, 8th Virginia Regiment, Revolutionary War.
34 (U12)	William Patterson	Came to Keokuk in it's earliest days, was involved in establishing many early businesses. Served as postmaster. Elder of Iowa's Presbyterian Society, laid out the town of West Point.
35 (I17)	Charles H. Hennemann	Chief of Police, Olympian, and one time world record holder in discus throwing.
36 (Y13)	Carlton Holmes Perry	An early educator in Lee County, involved in establishing the Keokuk, Des Moines, and Minnesota railroad. Keokuk Library Association president 1874 & 1875.
37 (Y7)	Charlotta Pyles	Freed from enslavement in 1853 and settled in Keokuk. Traveled the east coast to raise money to free her children from slavery, then went on to aid others in obtaining freedom. Known as "Iowa's emancipator."
38 (U13)	Hugh Thompson Reid	Civil War Union General, lawyer, purchased large tracts of land in the 1840's throughout Lee County, president of the Des Moines Valley Railroad, served as Joseph Smith's hired defense lawyer.
39 (G10)	Willie "Midnight" Richardson	Porter and custodian at the Union Depot. In Guinness World Record Book for always sleeping either sitting or standing, but never in a bed.
40 (U9)	Henry Rothert	Mayor, senator, superintendent of the Iowa School for the Deaf 1887-1919

41 (O9)	Sample family	Members of the Sample family include early mayors of Keokuk, real estate dealers, foundry owners, attorneys, newspaper printers, soldiers, society and civic leaders, and city benefactors.
43 (A15)	Nate Tuck	Firefighter
44 (T17)	Laura Van Pappelendam	Artist and teacher.
45 (K17)	Yunker family	Namesake of Yunker's department store.
47 (O14)	Nannie M. Smith	First female lawyer in Keokuk.
48 (N3)	Richard Neil Concannon	Pilot during the Vietnam war who was killed in action during a night-time rescue mission.
49 (S12)	William and Mary Anne LaForge Rees	William was a widely known newspaper man, Mary Anne was considered the "Mother of West K children" and established parks and play equipment. Their family land is now known as Rees Addition.
50 (V11)	William Torrence	A teacher in his early years, became a Civil War colonel who died in an ambush shortly after the battle of Vicksburg.
51 (I16)	Montgomery Meigs	Civil engineer in charge of Mississippi River lock, dam, and power plant.
52 (Y14)	Hughes family	Family lineage includes inventors, film director, writers, opera and theater stars, eccentrics, businessmen, land developers, and industrialists.
54 (Q15)	Leo Parrot LeBron	World War I captain who died on the sinking of the S. S. Tuscania near Scotland.
55 (R7)	James Madison Love	Captain during the Mexican-American war, Iowa senator, and federal court judge.
56 (Y12)	Pauline Bertram	Graduate of College of Physicians and Surgeons. One of the first women to practice medicine in Keokuk.
57 (M2)	William Harper, Sr.	One of Lee County's first physicians of color. Established <i>The Blessed Martin</i> at 1103 Main, Keokuk's first restaurant exclusively serving persons of color as other restaurants would not serve them in the days of racial segregation.
58 (O3)	James Cameron, Jr.	Businessman who expanded contracting, construction, and supply companies throughout the tri-state area, impacting multiple states.
59 (L5)	James Cameron, Sr.	Businessman who established large-scale contracting and construction enterprises in Keokuk and the surrounding area. Keokuk mayor.
60 (E16)	Walter Miller	Flew in 29 missions over Nazi Germany during WWII. Worked at Keokuk Steel Castings, eventually started and acquired additional businesses and merged other metal working corporations throughout the country.
4 (Z13)	3 Potter's Fields	The original Potter's Field was established at the front of the cemetery with another at the front of the Catholic section. Upon the expansion of the National Cemetery, the individuals interred at the Potter's Field location were reinterred at the back of the cemetery near section 40. Some grave markers remained and were relocated. However some markers were either broken or no longer intact, so a marker may no longer exist.
46 (P4)		
53 (D9)		
42 (P9)	City Vault	Completed in 1872, the city vault was used as a temporary resting place during months of the year when the ground was too frozen to bury. It was also a temporary resting place during mausoleum constructions.